


HIGH SERVICE PUMP 1

NOTE:


WIRE NUMBERING IS A COMBINATION OF UPDATED DRAWINGS MADE IN 1986 AND THE ORIGINAL PRINTS IN 1965. WIRE NUMBERS HAVE NOT BEEN PHYSICALLY TRACED TO VERIFY ACCURACY.

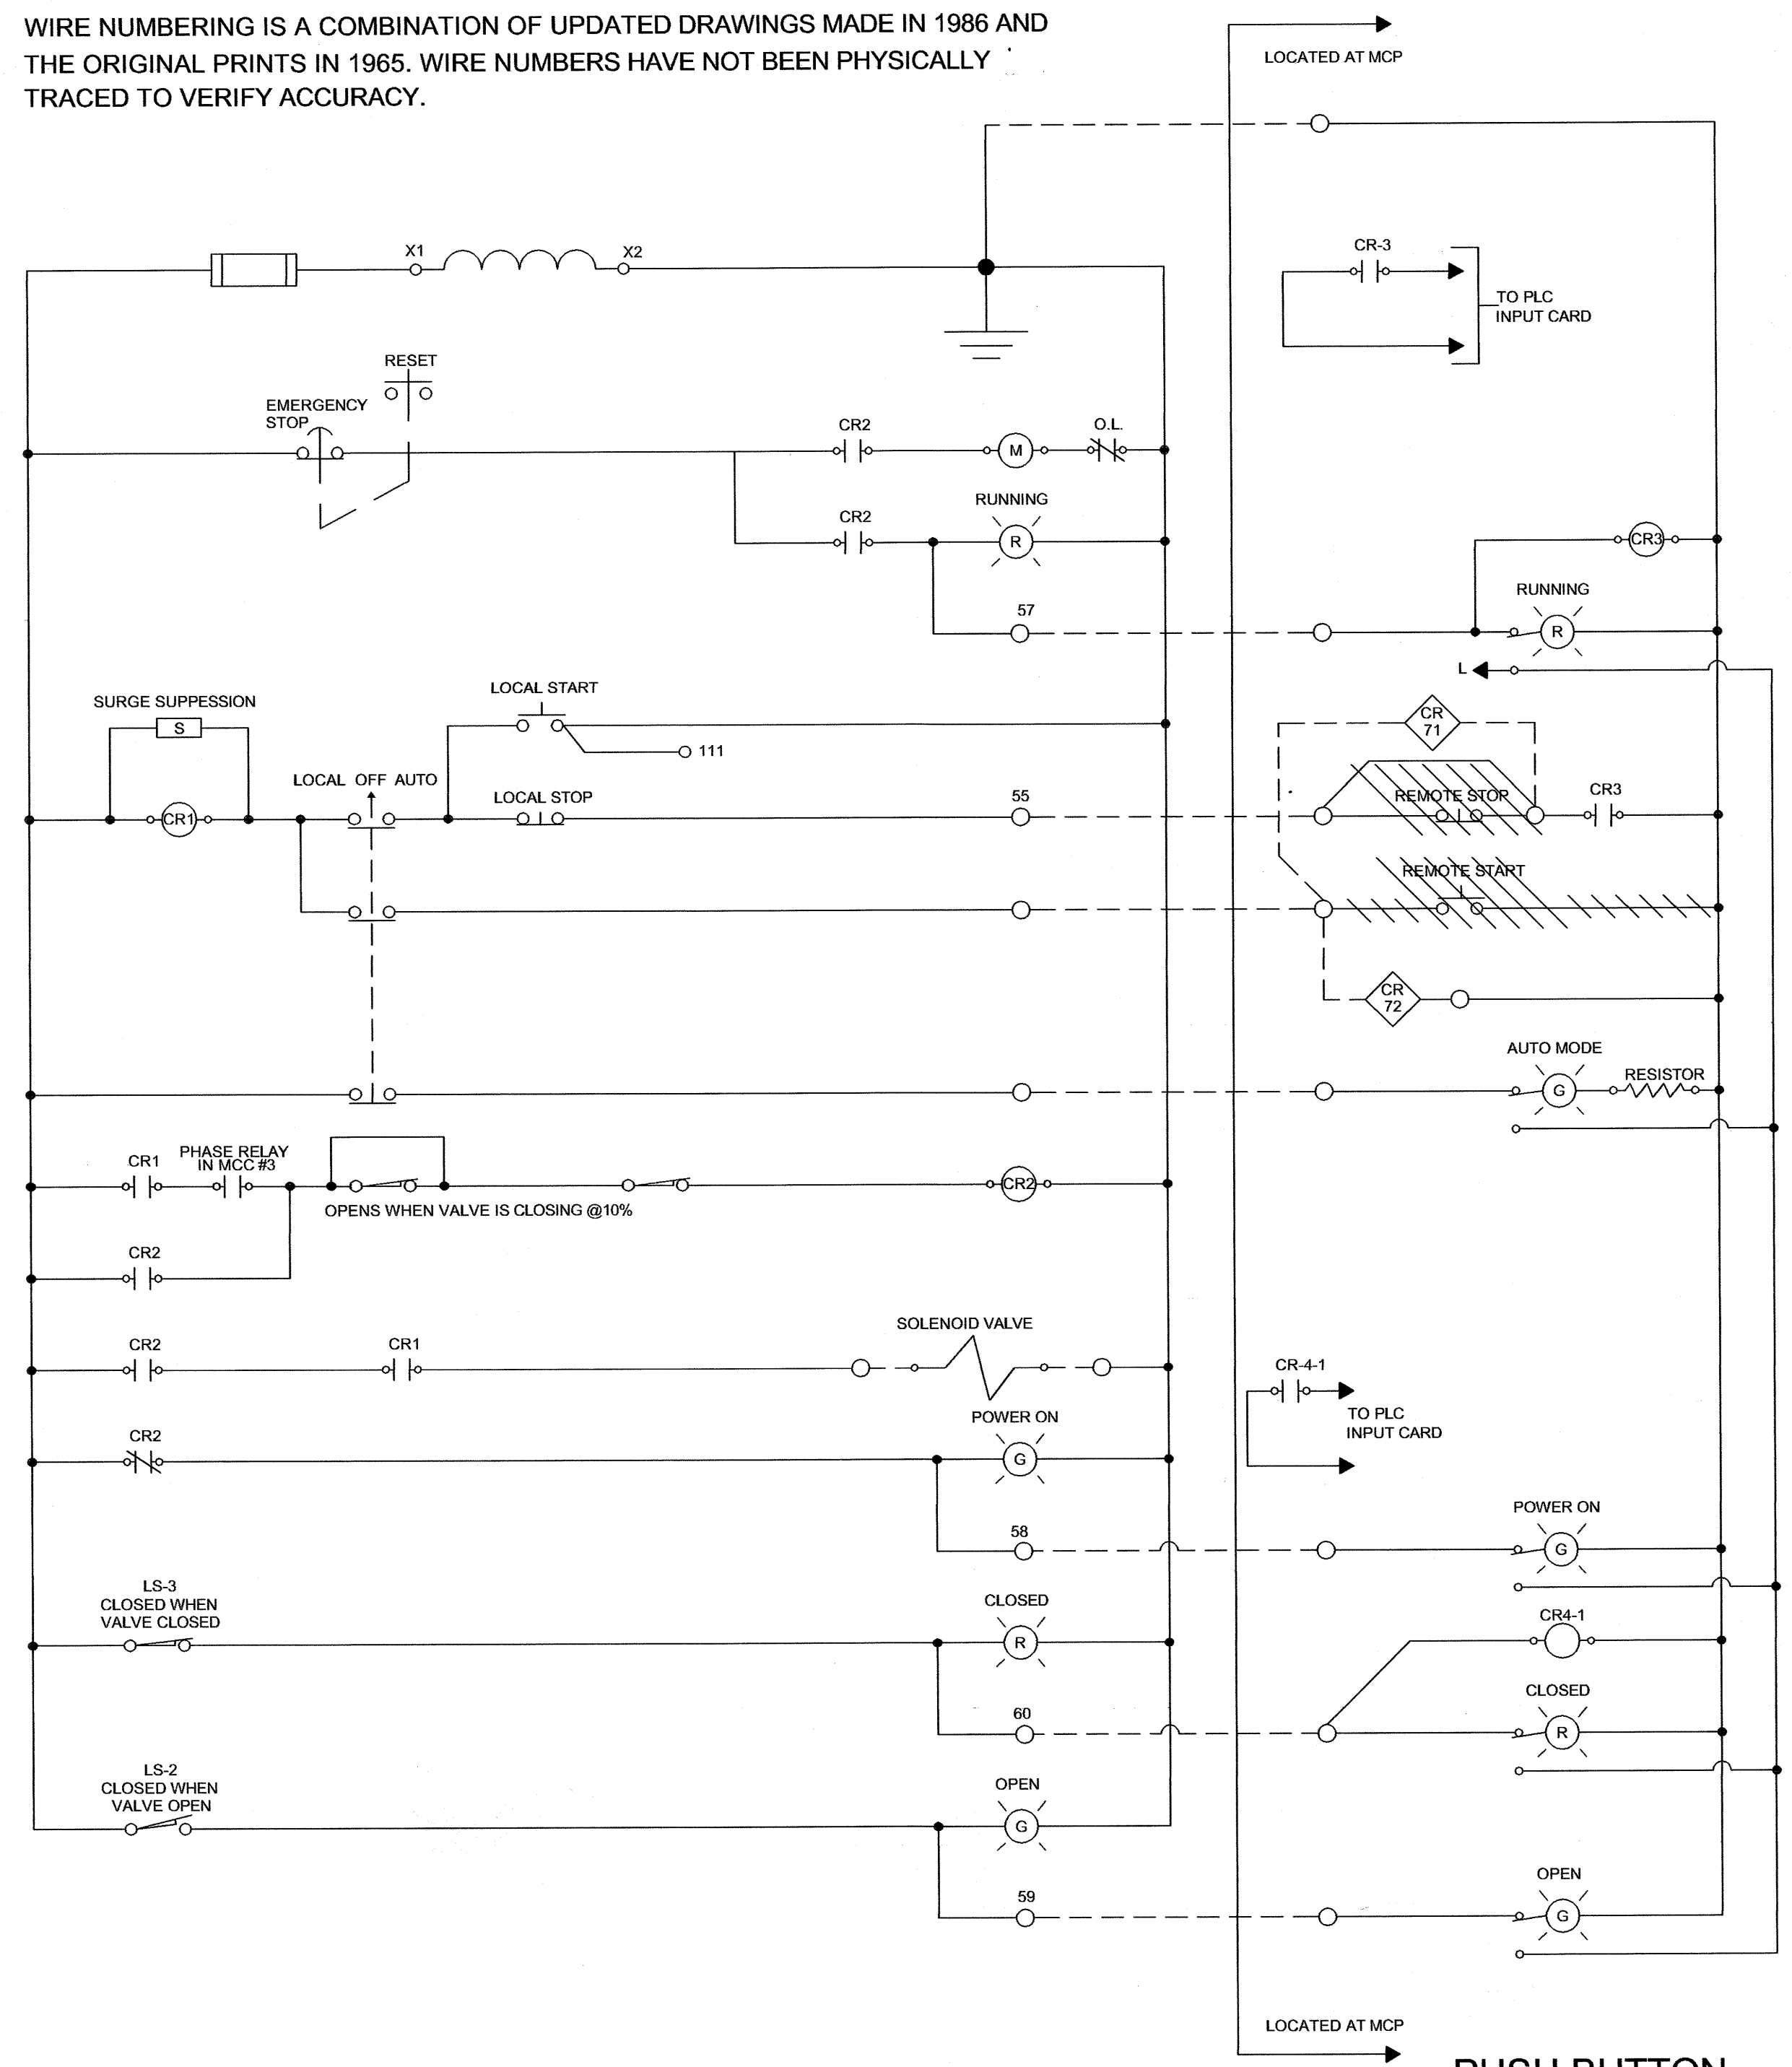

HIGH SERVICE PUMP1 CONTROL RENOVATION
STATION LOCATED IN MCC-No. 1

PUSH BUTTON RENOVATION

HIGH SERVICE PUMP 2

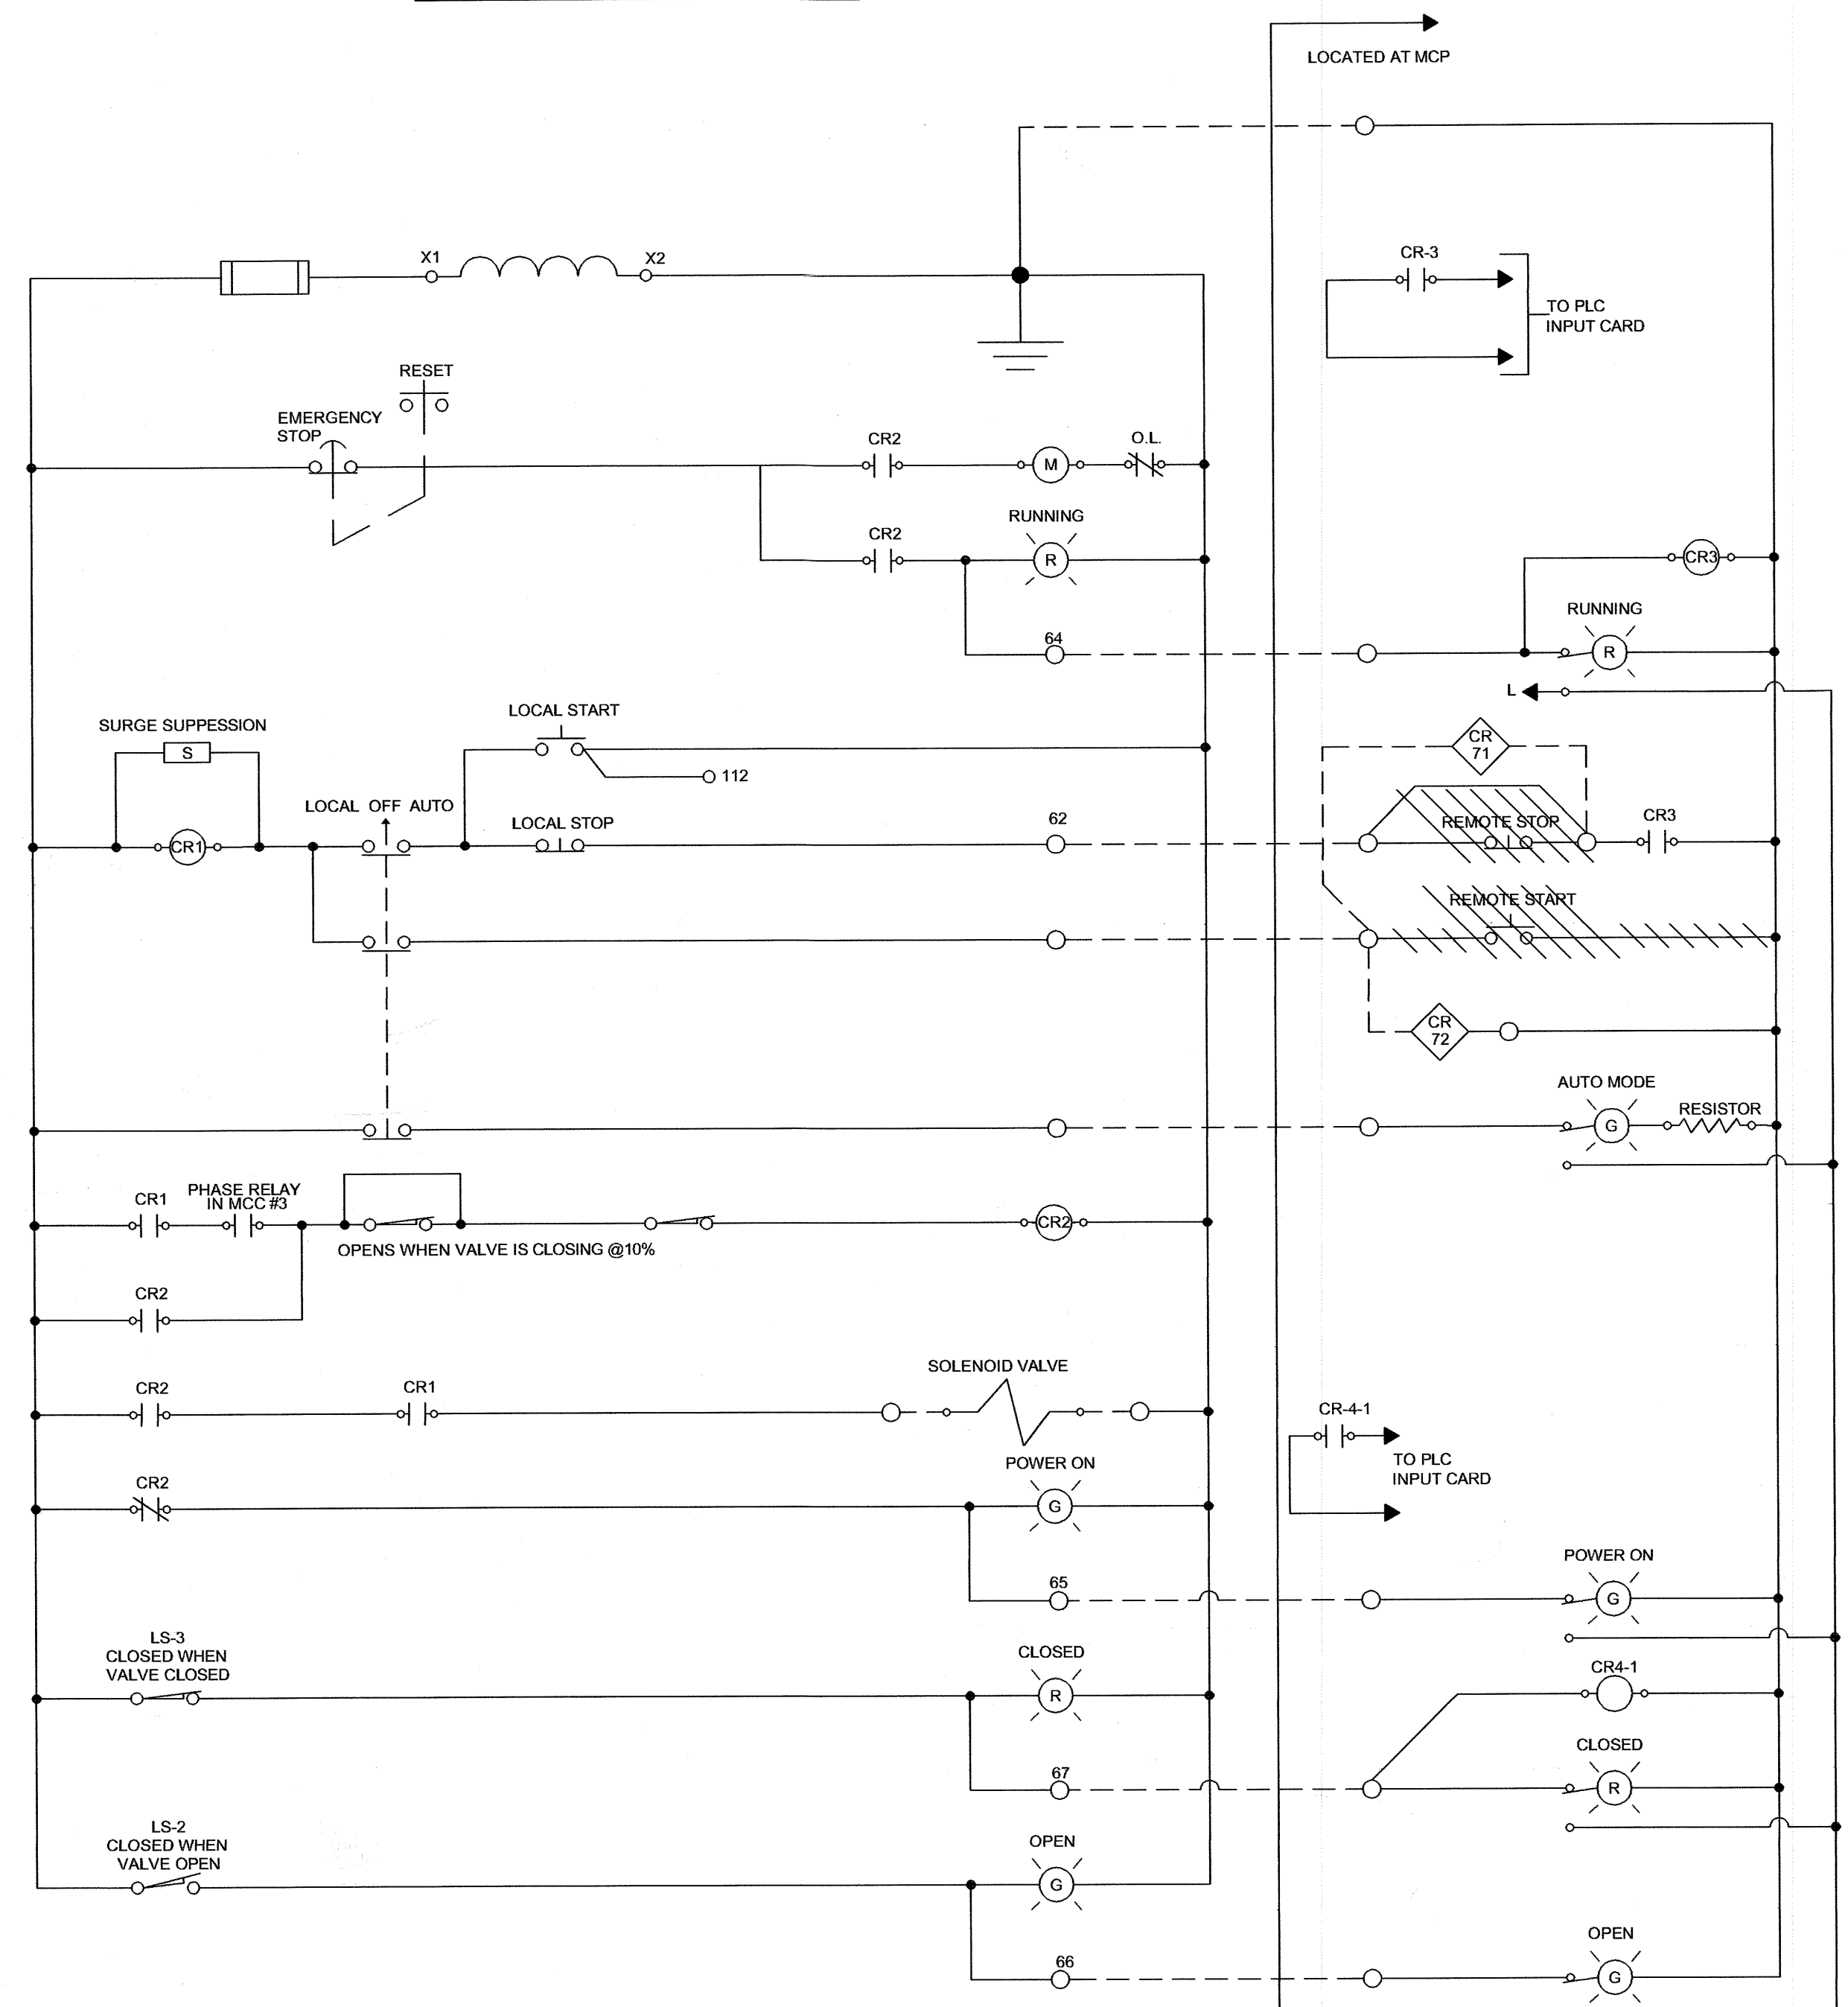

HIGH SERVICE PUMP2 CONTROL RENOVATION
STATION LOCATED IN MCC-No. 2


PUSH BUTTON RENOVATION

HIGH SEV PUMP 1&2

JOB No.	07-289
Ref.	
Description:	
Serial No.	

DATE	8-6-07
JOB LOCATION	WIRING DIAGRAM

Drw. By	CD
SHEET 1	OF 3

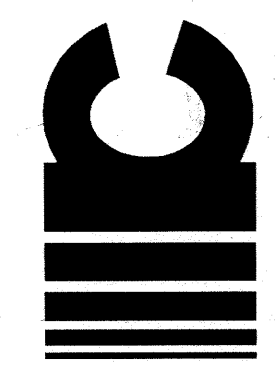

INTEGRATED CONTROLS, Inc.
930 Duell Rd Traverse City Mi.
(231) 941-1030