

RECEIVED
SEP 11 2007
ENGINEERING DEPT.
CITY OF
TRAVERSE CITY

1 2 3 4 5 6 7 8

H

G

F

E

D

C


B

A

HIGH SERVICE PUMP 3

NOTE:


WIRE NUMBERING IS A COMBINATION OF UPDATED DRAWINGS MADE IN 1986 AND THE ORIGINAL PRINTS IN 1965. WIRE NUMBERS HAVE NOT BEEN PHYSICALLY TRACED TO VERIFY ACCURACY.

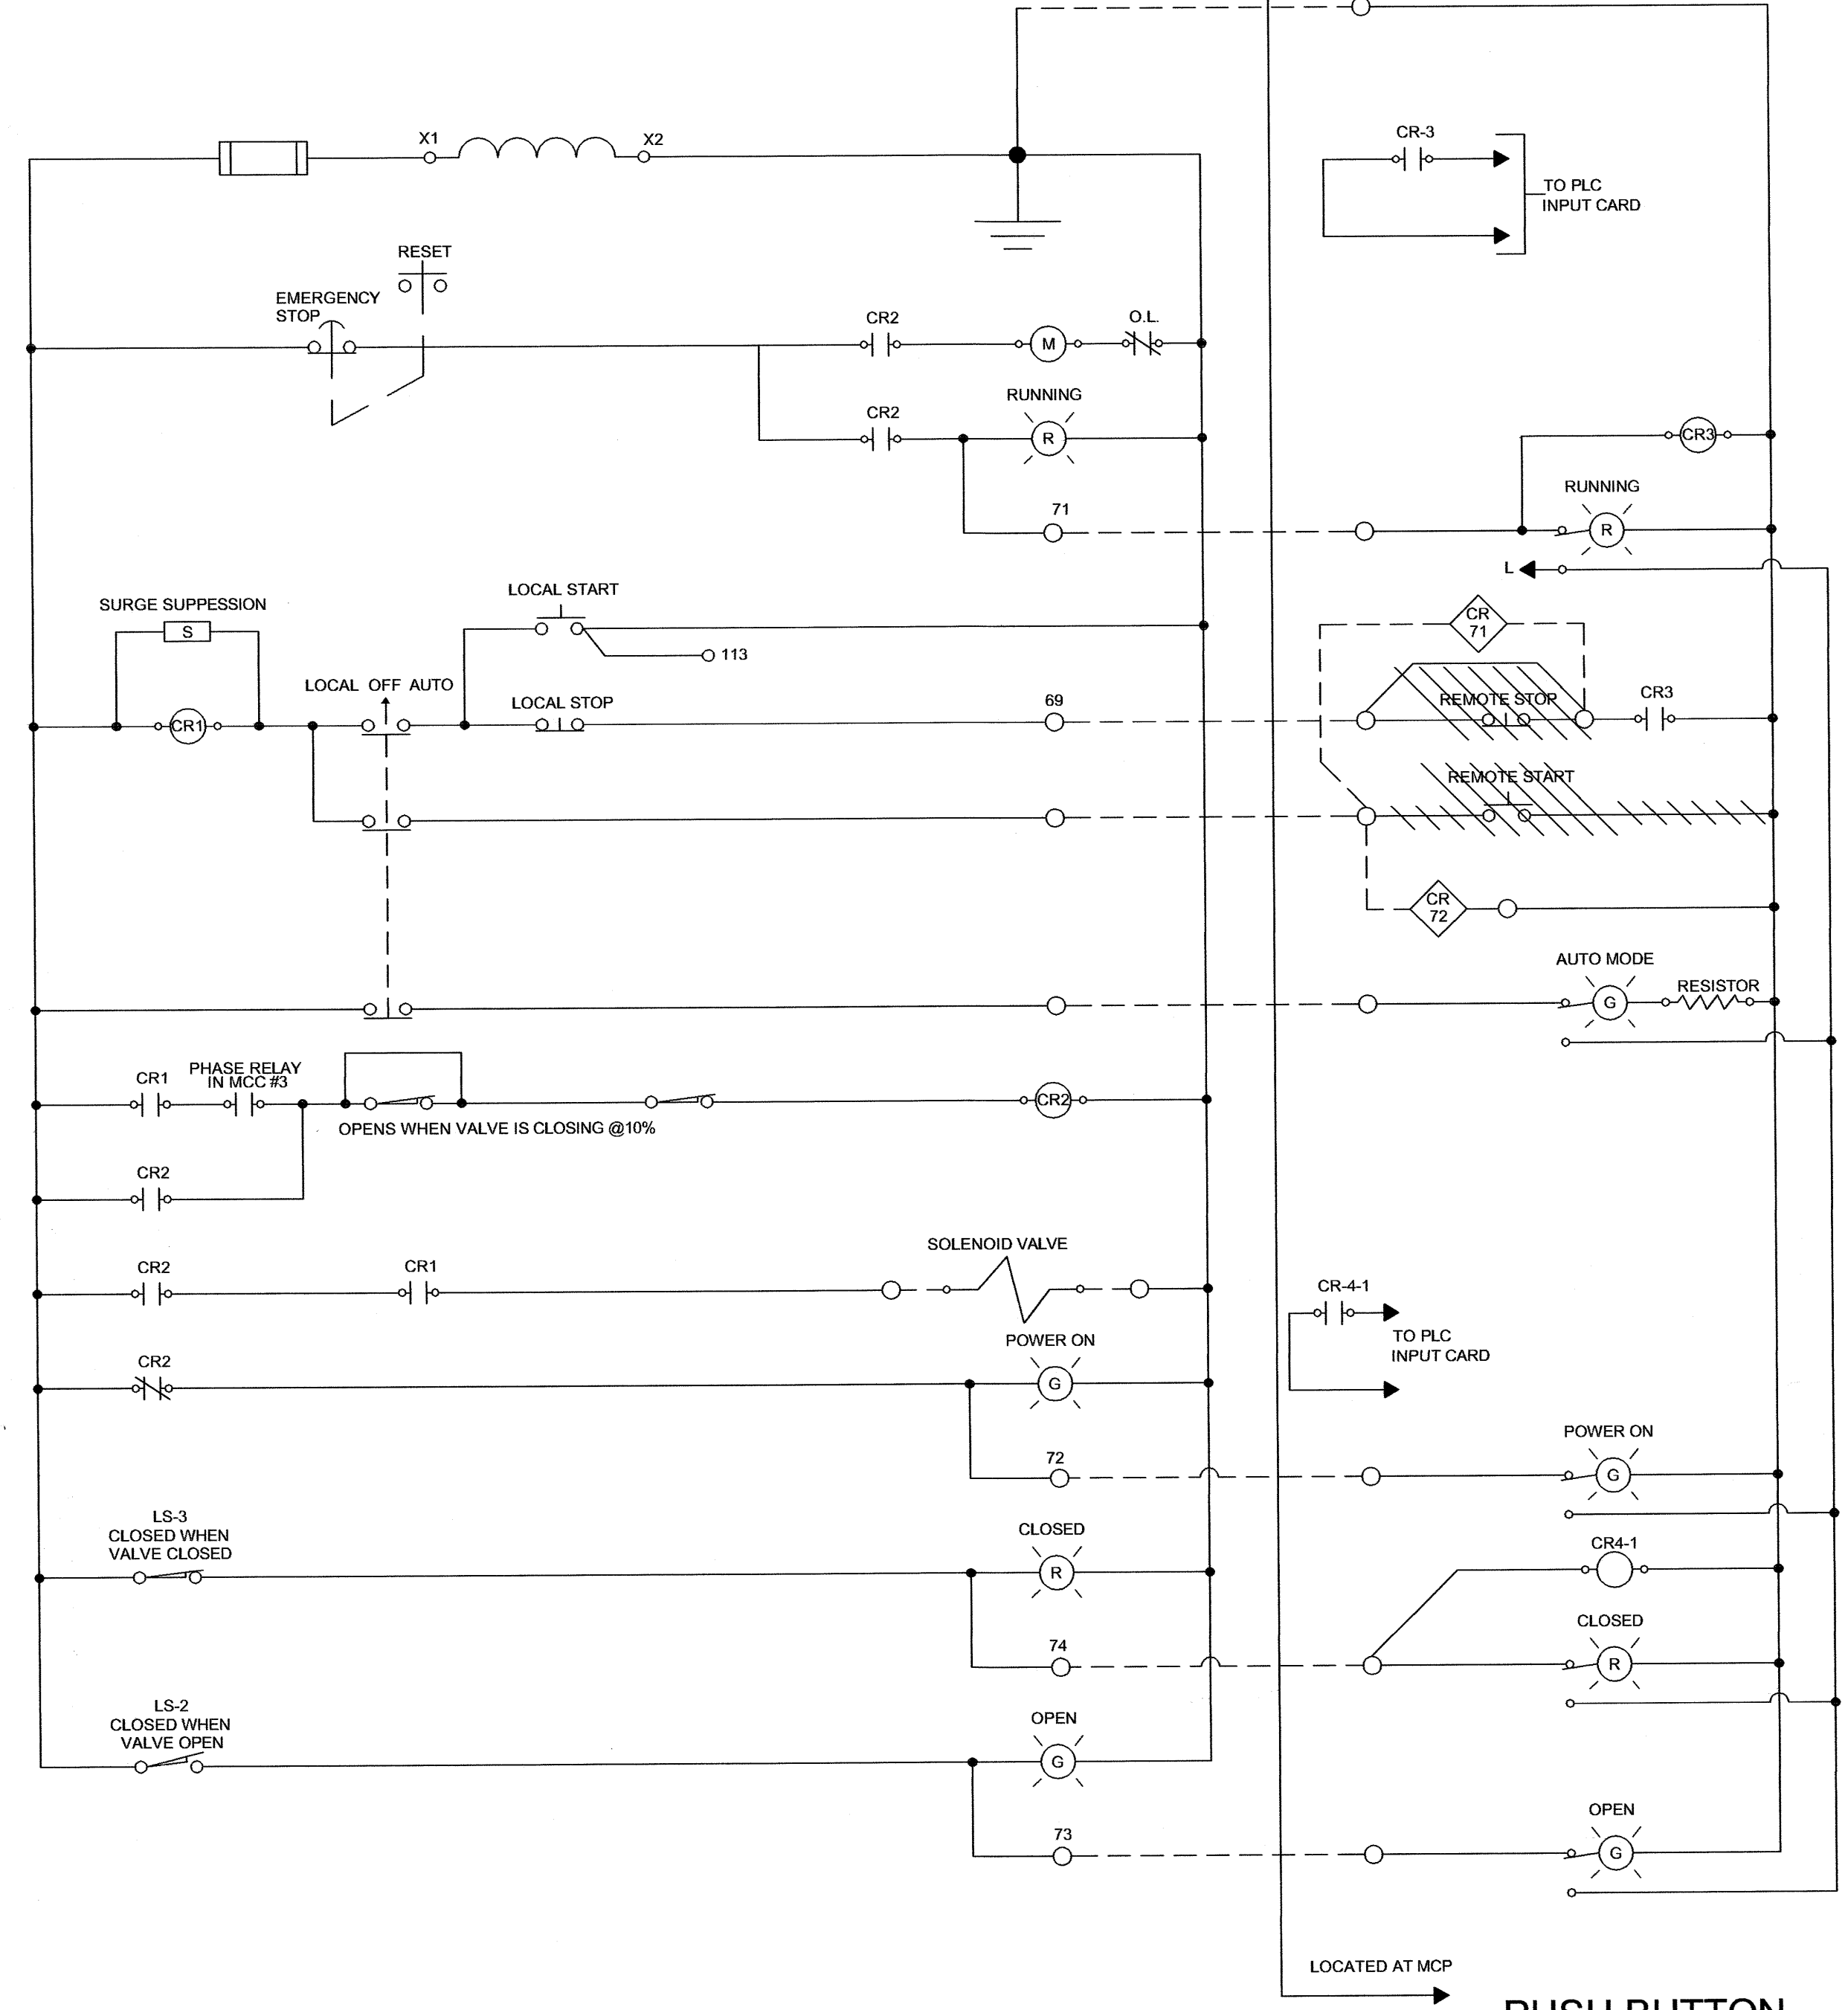

HIGH SERVICE PUMP3 CONTROL RENOVATION
STATION LOCATED IN MCC-No. 3

PUSH BUTTON RENOVATION

HIGH SERVICE PUMP 4

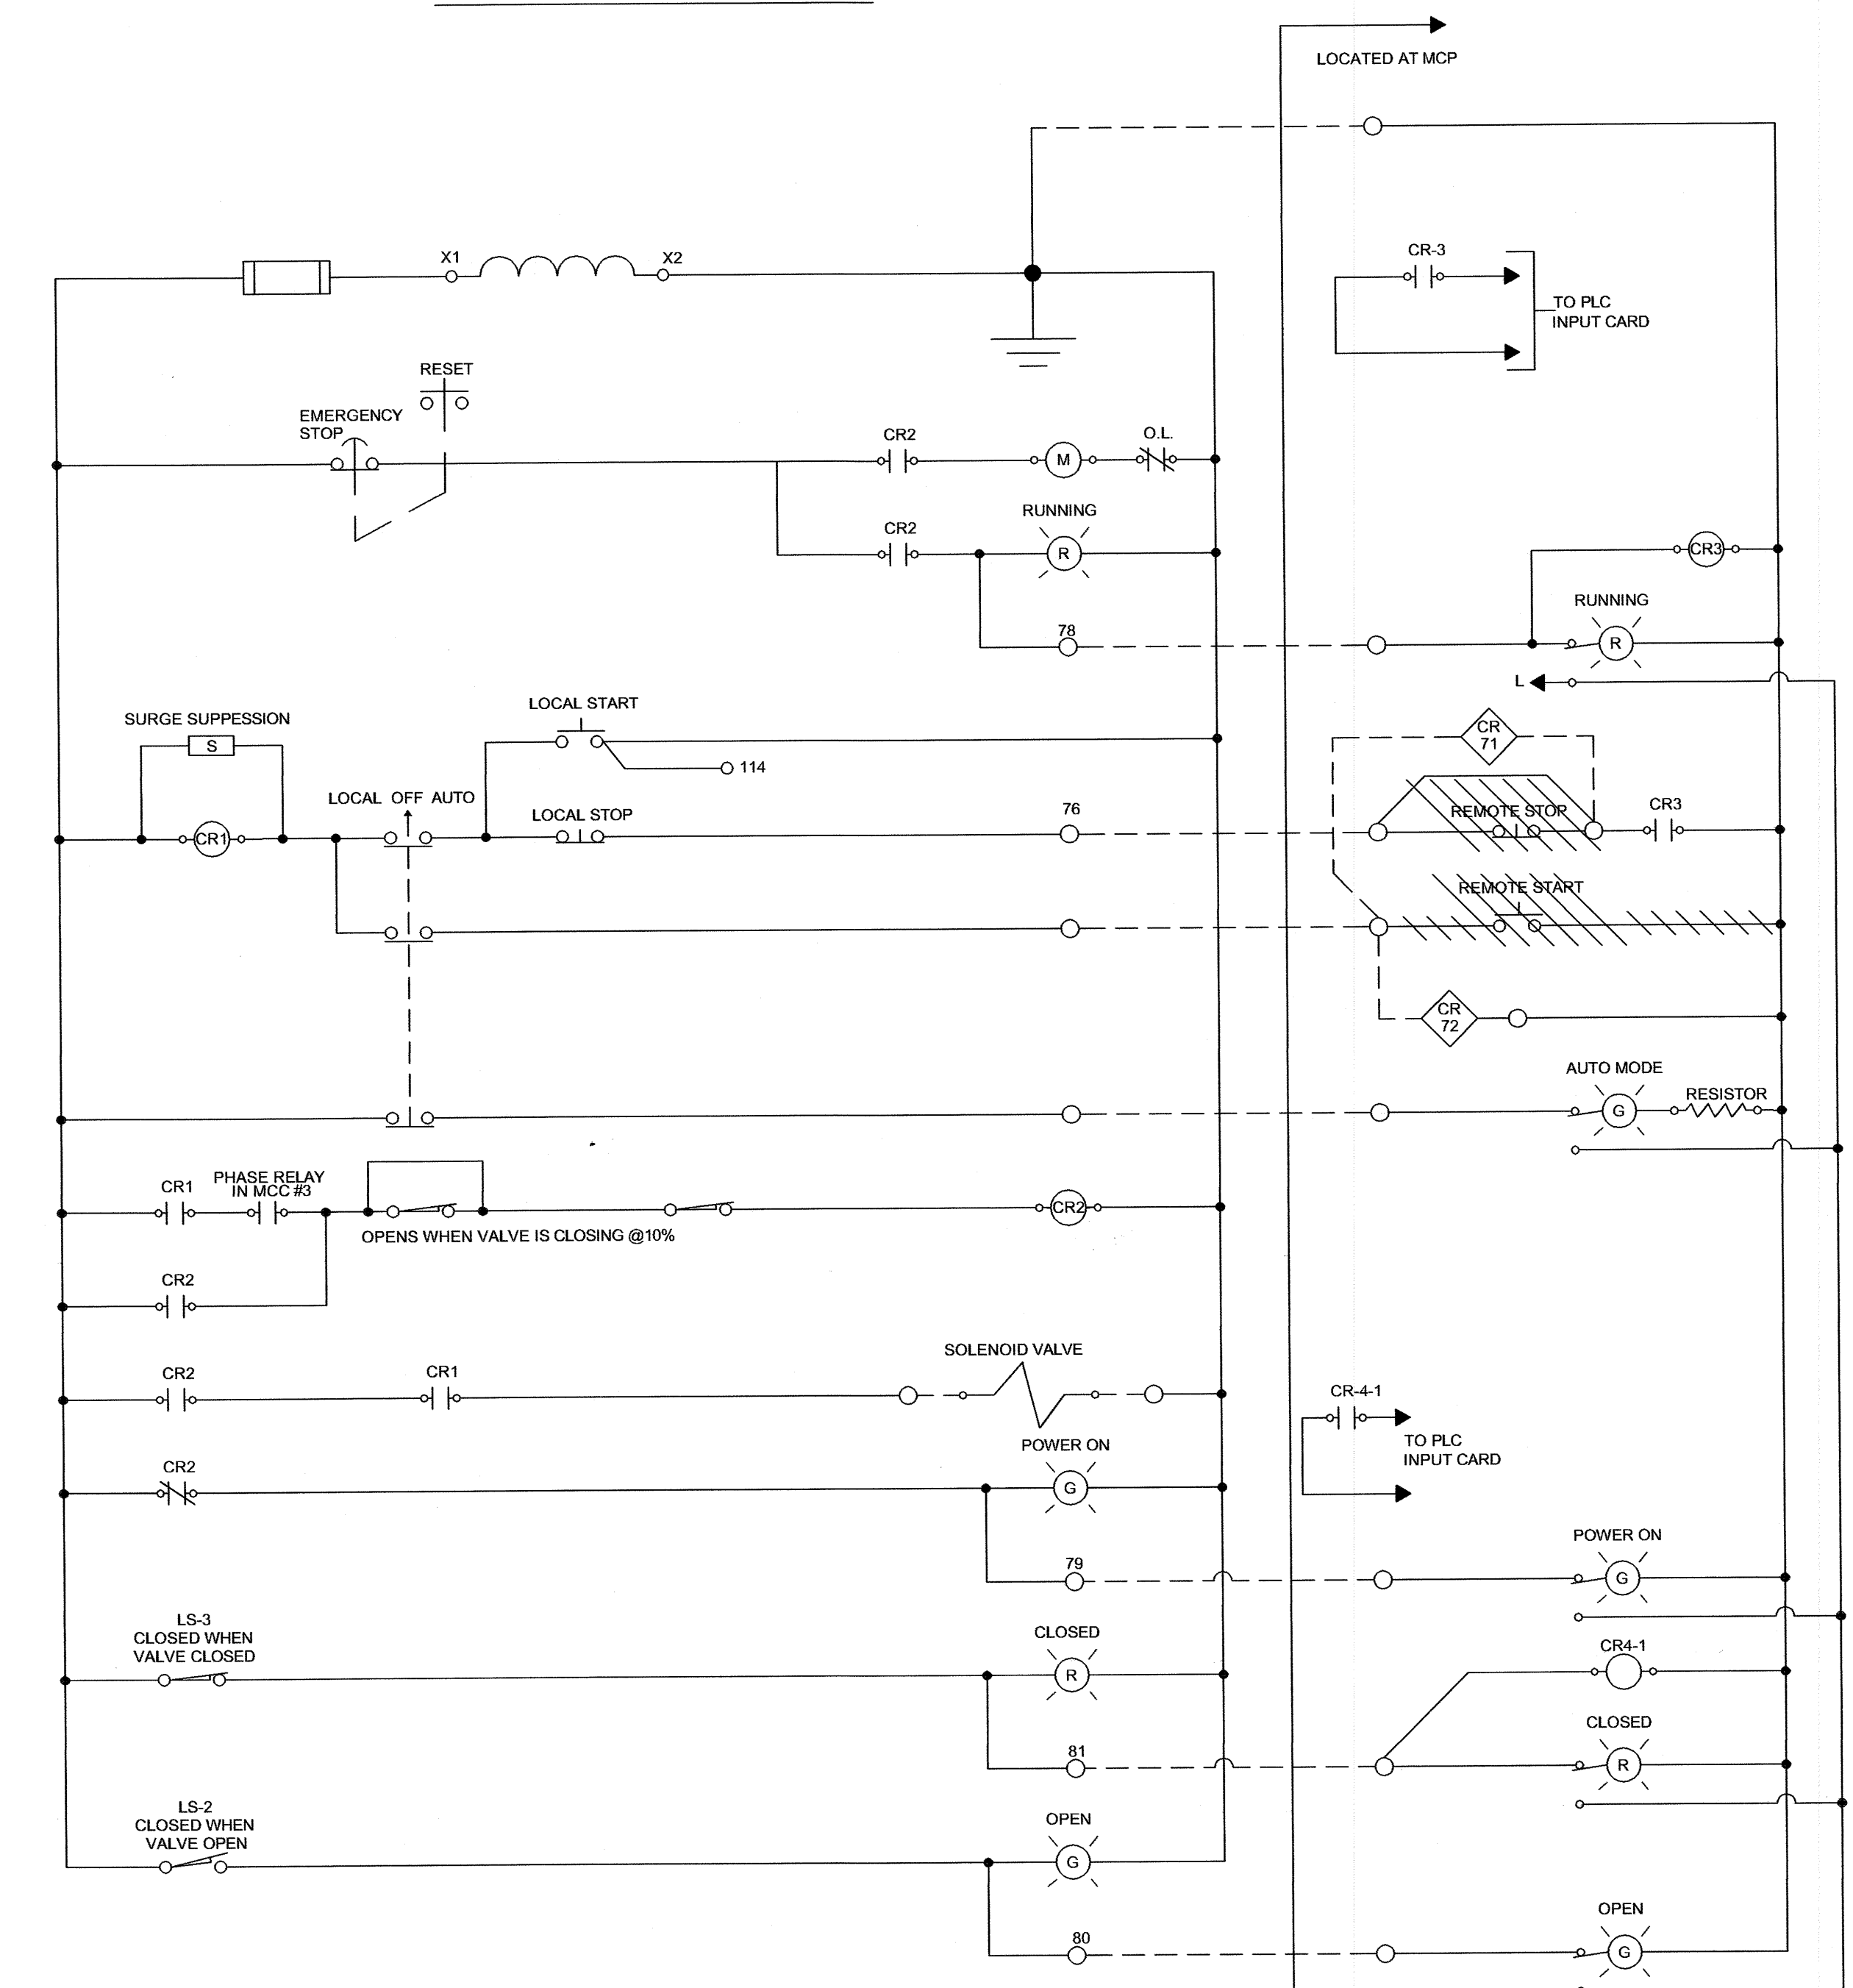

HIGH SERVICE PUMP4 CONTROL RENOVATION
STATION LOCATED IN MCC-No. 4

PUSH BUTTON RENOVATION

HIGH SEV PUMP 3&4

JOB No. 07-289

Ref.

Description:

Serial No:

DATE 8-6-07

JOB LOCATION

Dwg#

WIRING DIAGRAM

Drw. By CD
SHEET 2 OF 3

